


SUPERFICIE CUBIERTA 68.00 M2
SUPERFICIE SEMICUBIERTA..... 18.00 M2
SUPERFICIE TOTAL..... 86.00 M2

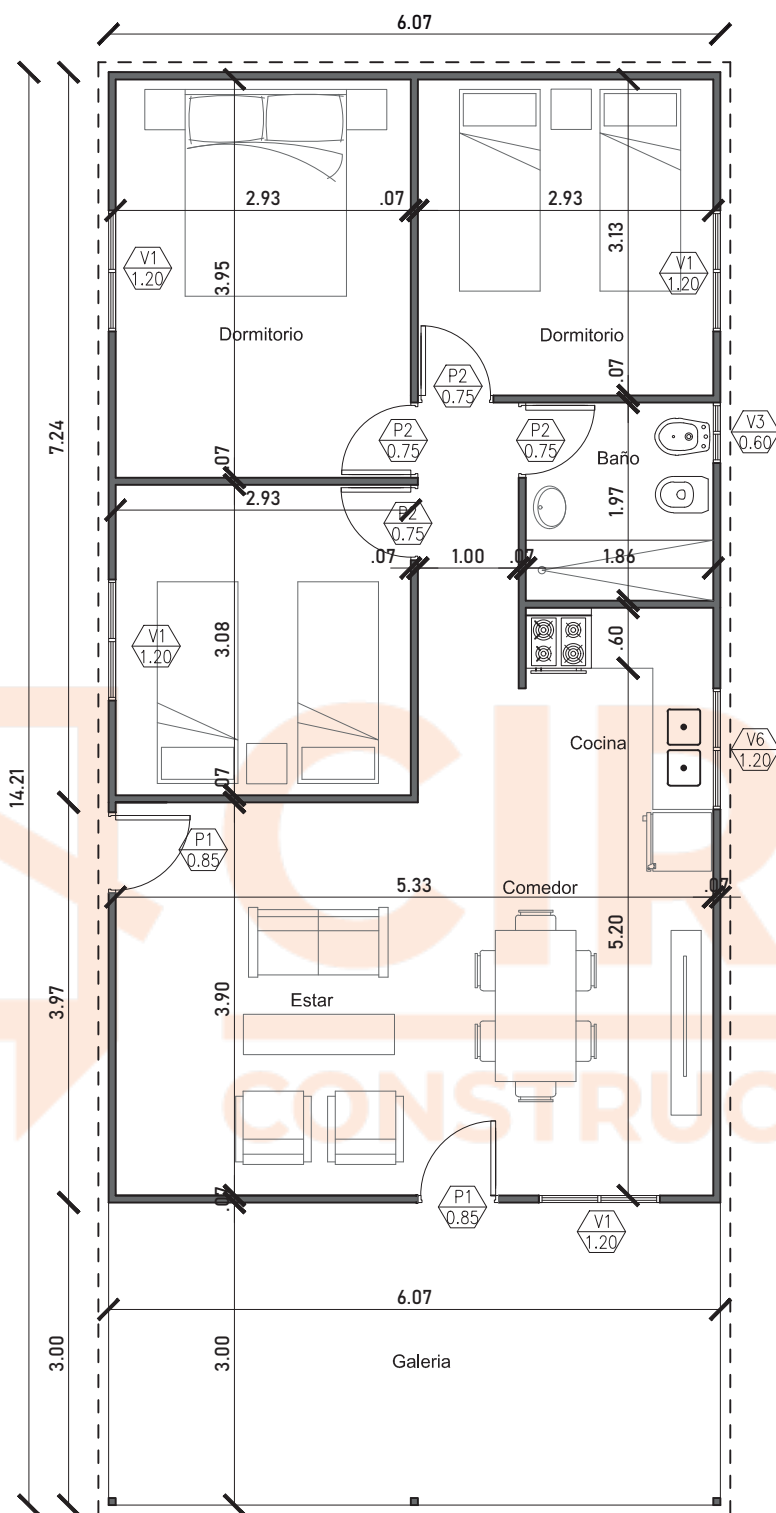

PLANILLA DE ABERTURAS

DESIG.	DIMENSIONES		Cant.
	ANCHO	ALTO	
V1	1.20	1.10	4
V3	0.60	0.40	1
V6	1.20	0.60	1
P1	0.85	2.00	2
P2	0.75	2.00	4
TOTAL			12

PLANTA
ESC 1:75