

DIVISION CORP. 1

SUPERFICIE CUBIERTA 30.00 M2


SUPERFICIE SEMICUBIERTA..... 12.00 M2

SUPERFICIE TOTAL..... 42.00 M2



PLANILLA DE ABERTURAS

DESIG.	DIMENSIONES		Cant.
	ANCHO	ALTO	
V1	1.20	1.10	1
V3	0.60	0.40	2
P1	0.85	2.00	1
P2	0.75	2.00	2
PV1	1.50	2.00	1
PV4	2.00	2.00	1
TOTAL			8

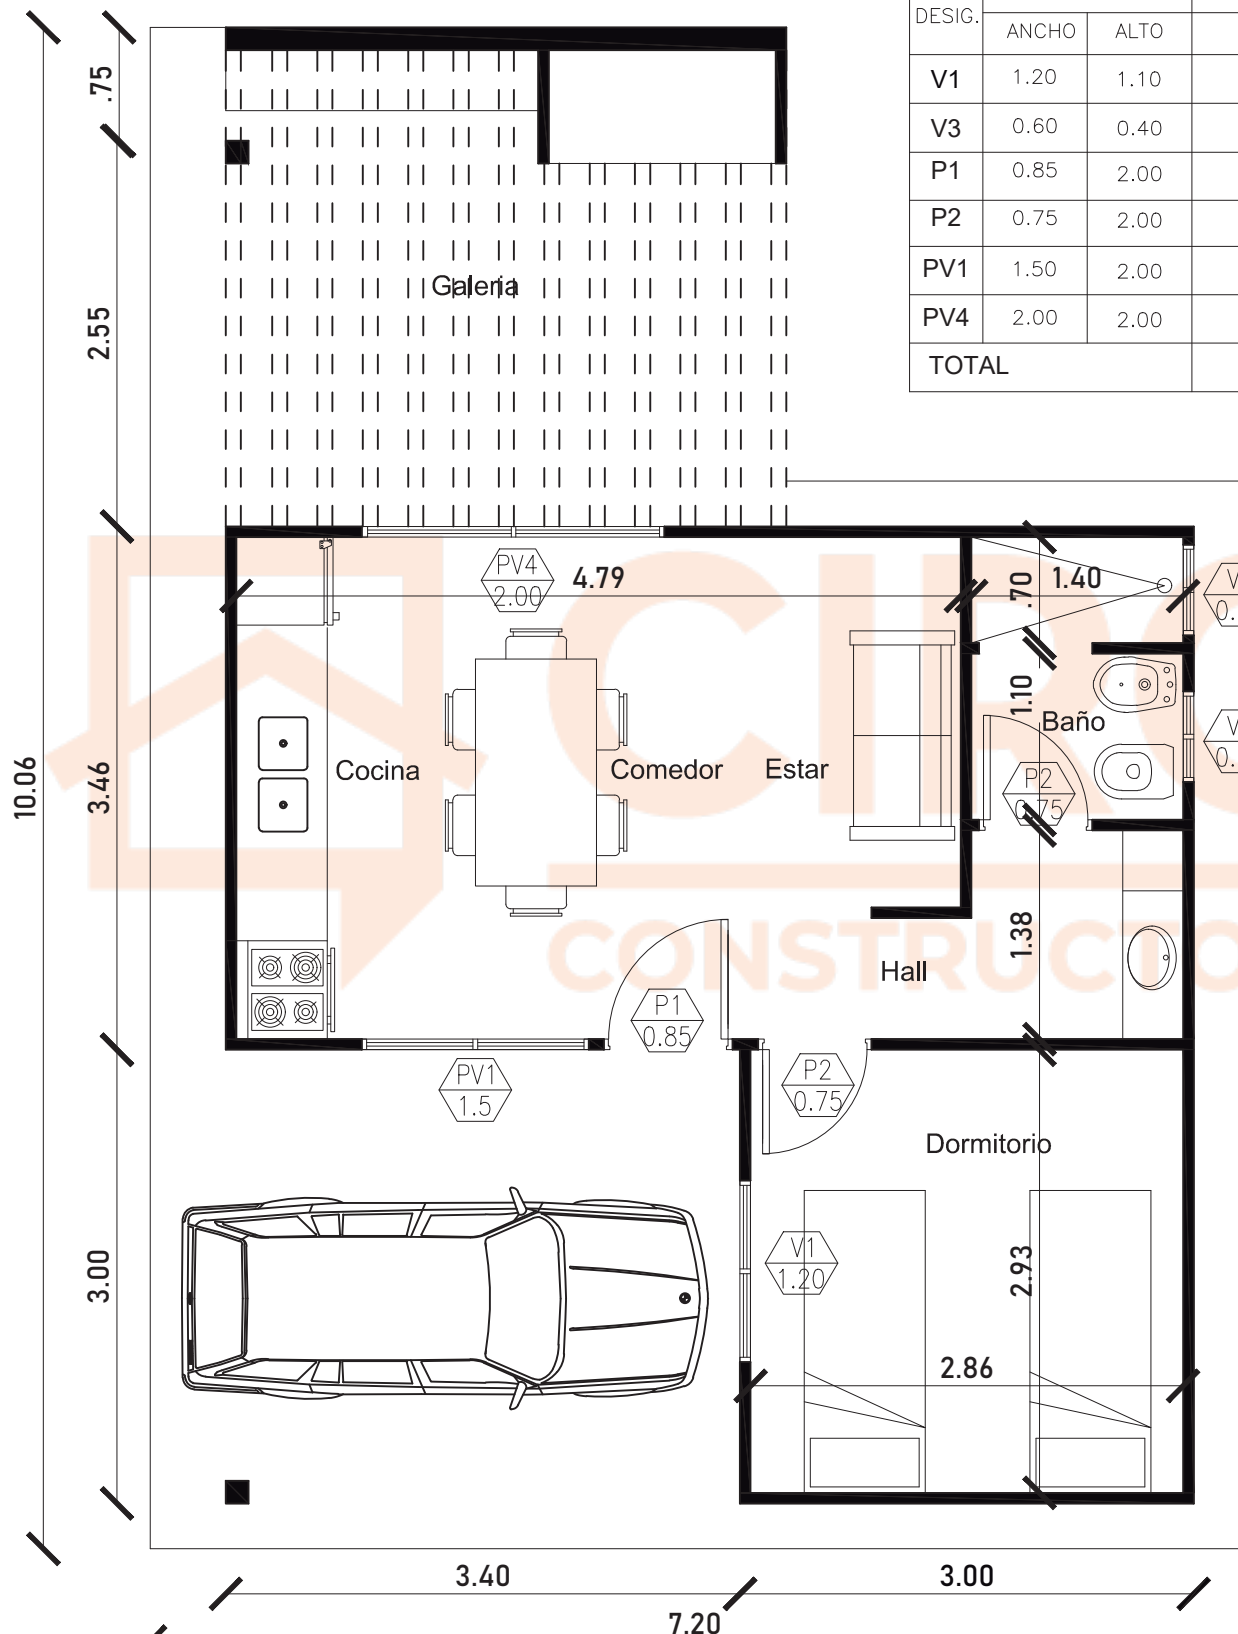

PLANTA
ESC 1:50