


MINIMALISTA 10

SUPERFICIE CUBIERTA 78.00 M2
SUPERFICIE SEMICUBIERTA..... 40.00 M2 (GALERIA)
SUPERFICIE TOTAL..... 118.00 M2

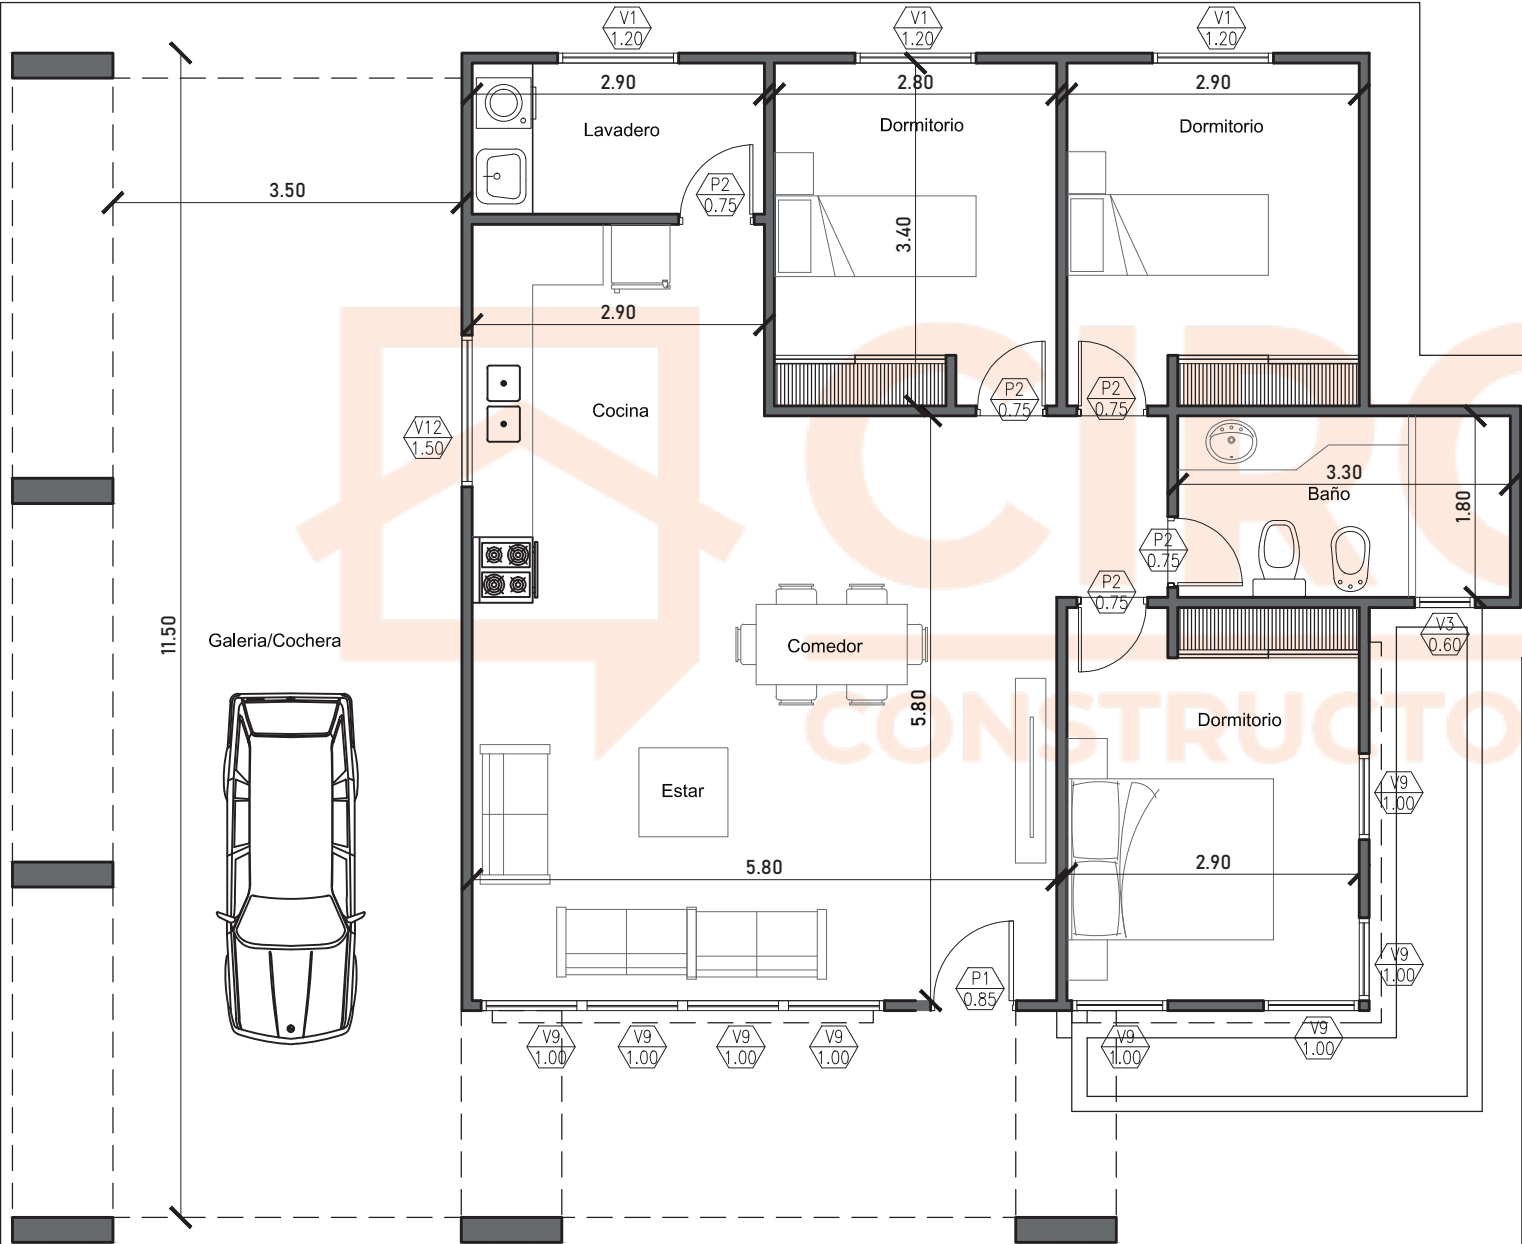

PLANILLA DE ABERTURAS

DESIG.	DIMENSIONES		Cant.
	ANCHO	ALTO	
V1	1.20	1.10	3
V3	0.60	0.40	1
V9	1.00	0.60	8
V12	1.50	0.60	1
P2	0.75	2.00	5
P4	1.50	2.00	1
TOTAL			19

PLANTA
ESC 1:75