


MINIMALISTA 4

SUPERFICIE CUBIERTA 90.00 M2
SUPERFICIE SEMICUBIERTA..... 20 m2
SUPERFICIE TOTAL..... 110.00 M2



PLANILLA DE ABERTURAS

DESIG.	DIMENSIONES		Cant.
	ANCHO	ALTO	
V1	1.20	1.10	6
V14	0.50	1.10	1
V13	0.40	0.26	1
P1	0.85	2.00	2
P2	0.75	2.00	7
PV2	1.40	2.00	2
TOTAL			24

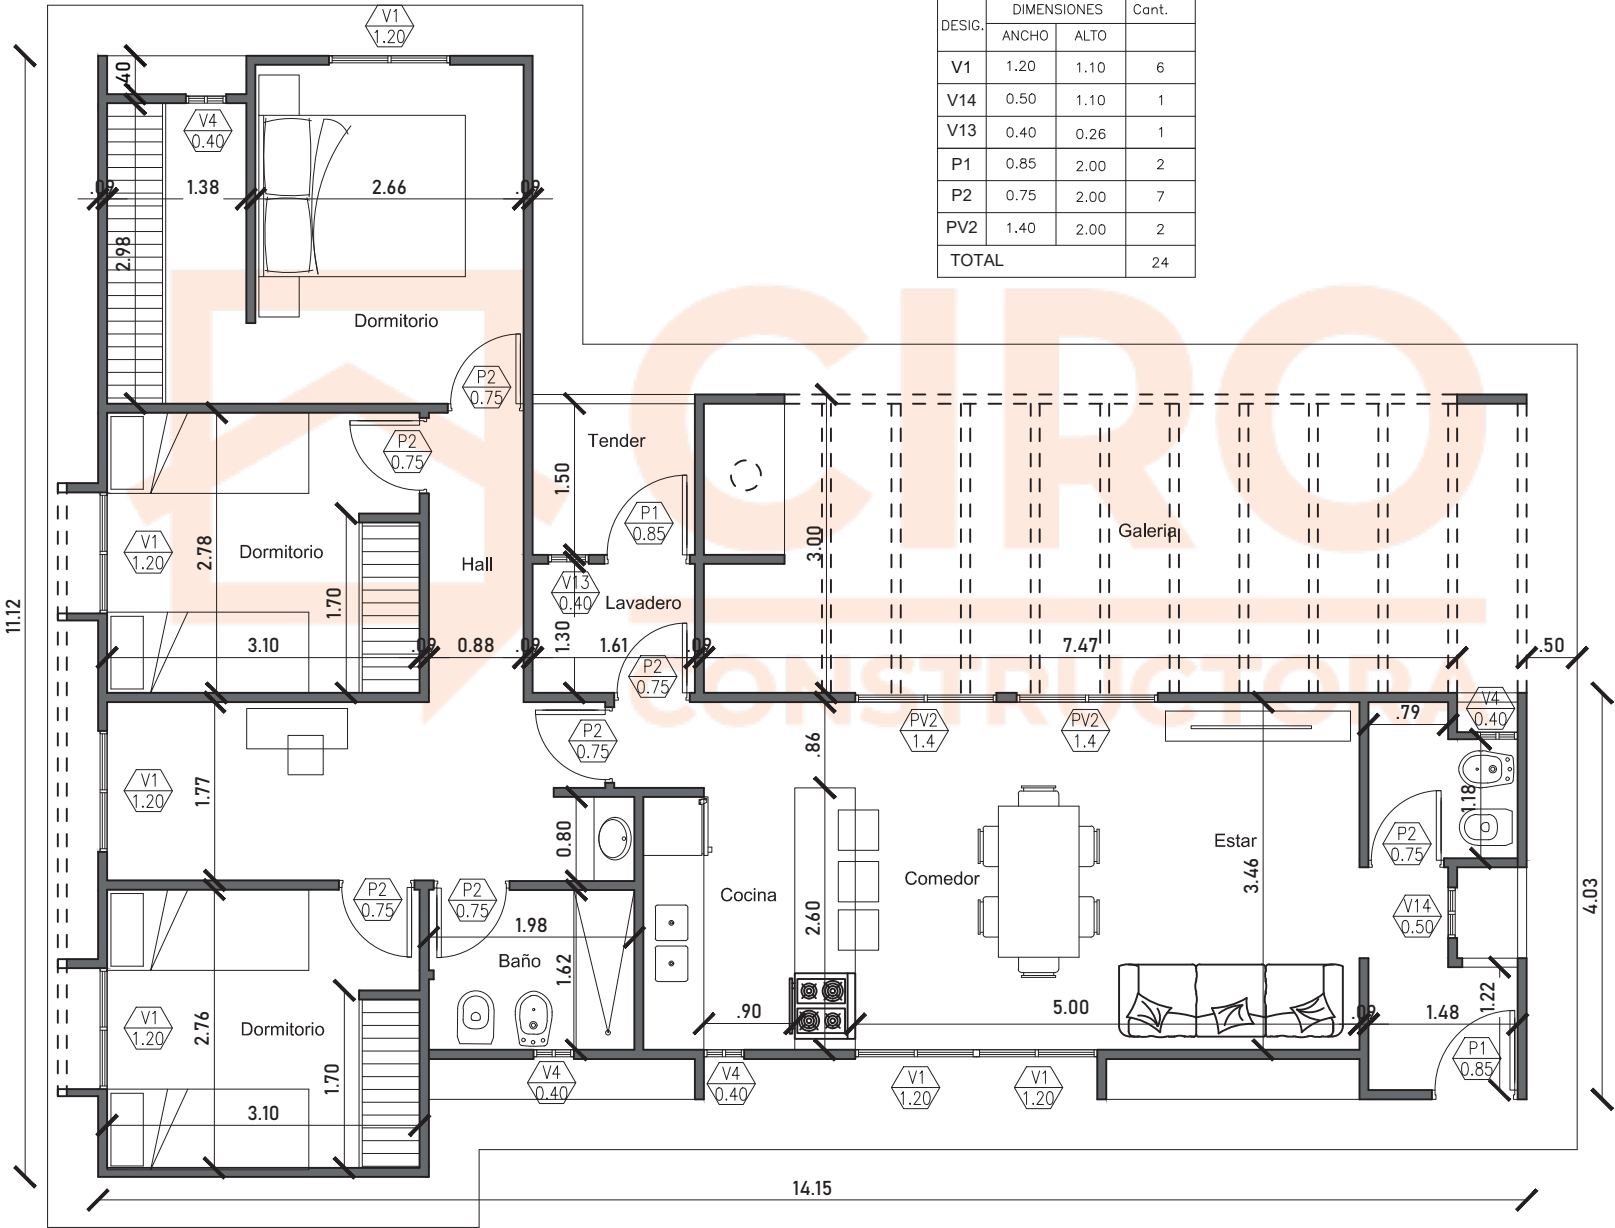

PLANTA
ESC 1:75