


MINIMALISTA 5

SUPERFICIE CUBIERTA 69.00 M2
SUPERFICIE SEMICUBIERTA..... 26.00 M2
SUPERFICIE TOTAL..... 95.00 M2



PLANILLA DE ABERTURAS

DESIG.	DIMENSIONES		Cant.
	ANCHO	ALTO	
V3	0.60	0.40	2
V7	1.50	1.50	2
V9	1.00	0.60	4
P1	0.85	2.00	1
P2	0.75	2.00	3
PV1	1.50	2.00	1
TOTAL			13

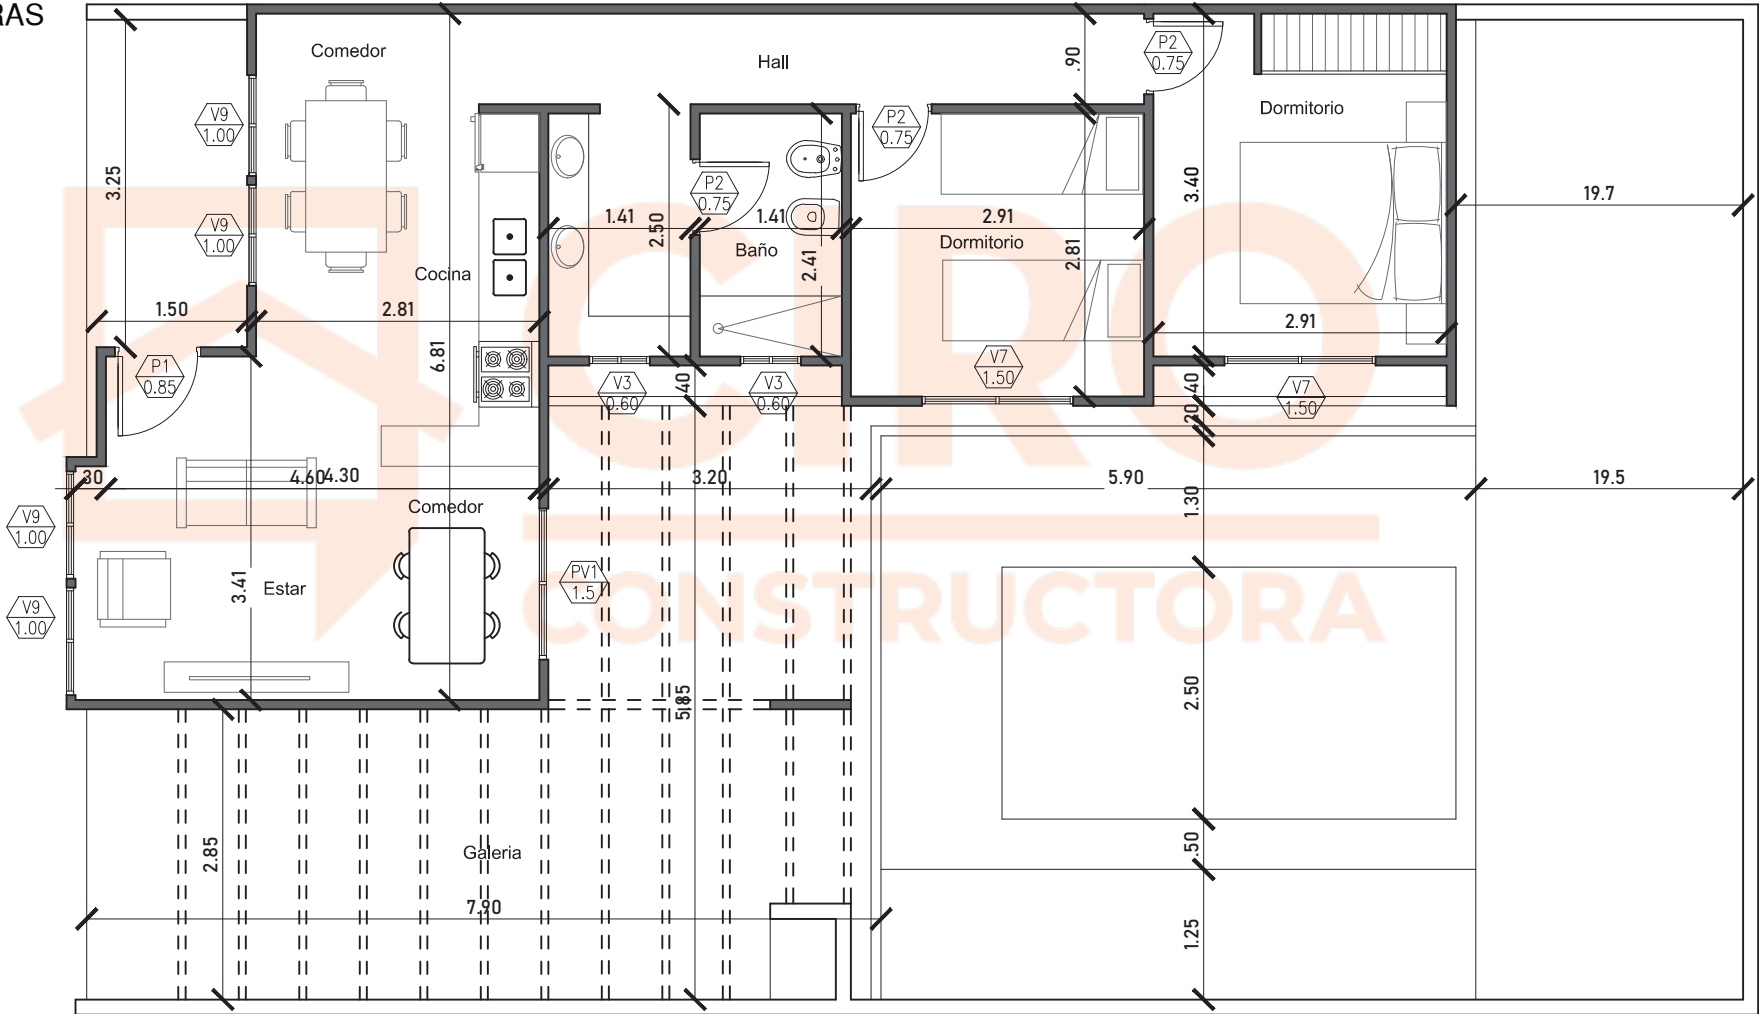

PLANTA
ESC 1:75