


MINIMALISTA 7

SUPERFICIE CUBIERTA 54.29 M2
SUPERFICIE TOTAL..... 54.29 M2

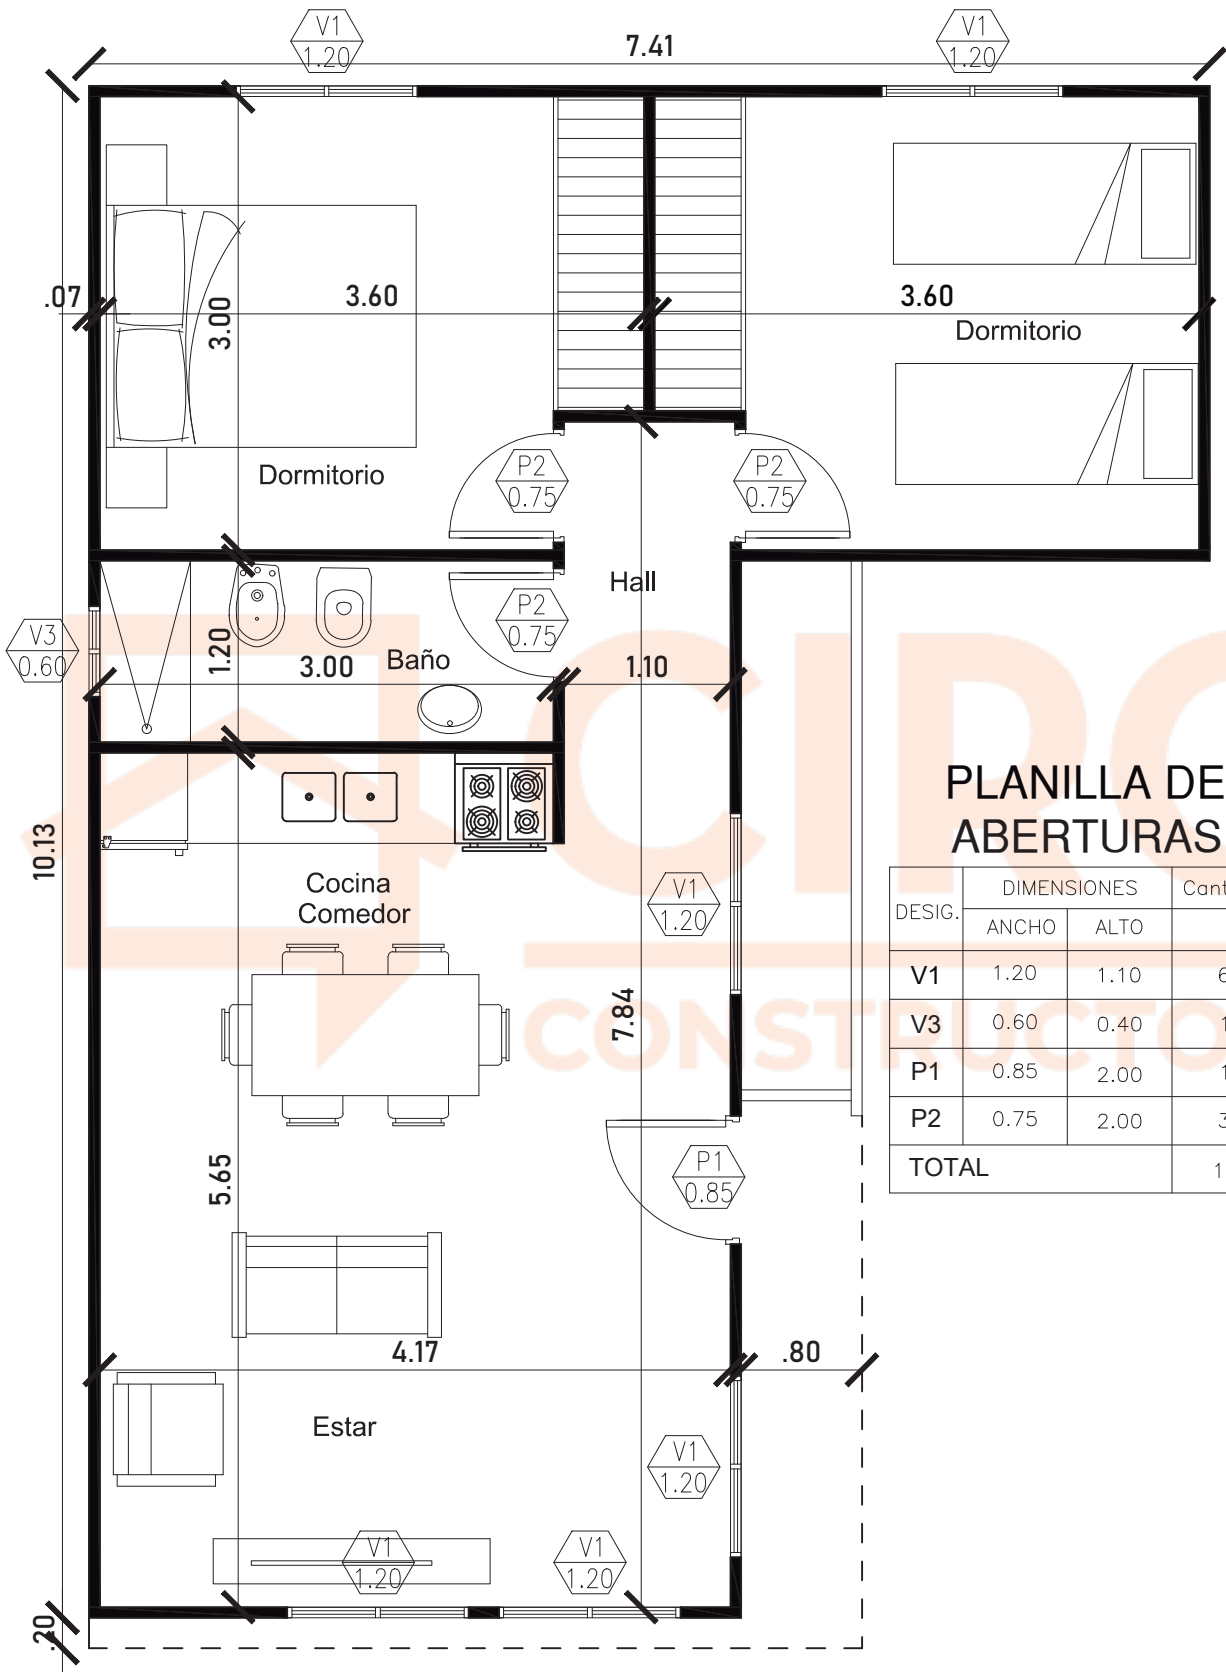

PLANILLA DE ABERTURAS

DESIG.	DIMENSIONES		Cant.
	ANCHO	ALTO	
V1	1.20	1.10	6
V3	0.60	0.40	1
P1	0.85	2.00	1
P2	0.75	2.00	3
TOTAL			11

PLANTA
ESC 1:50